
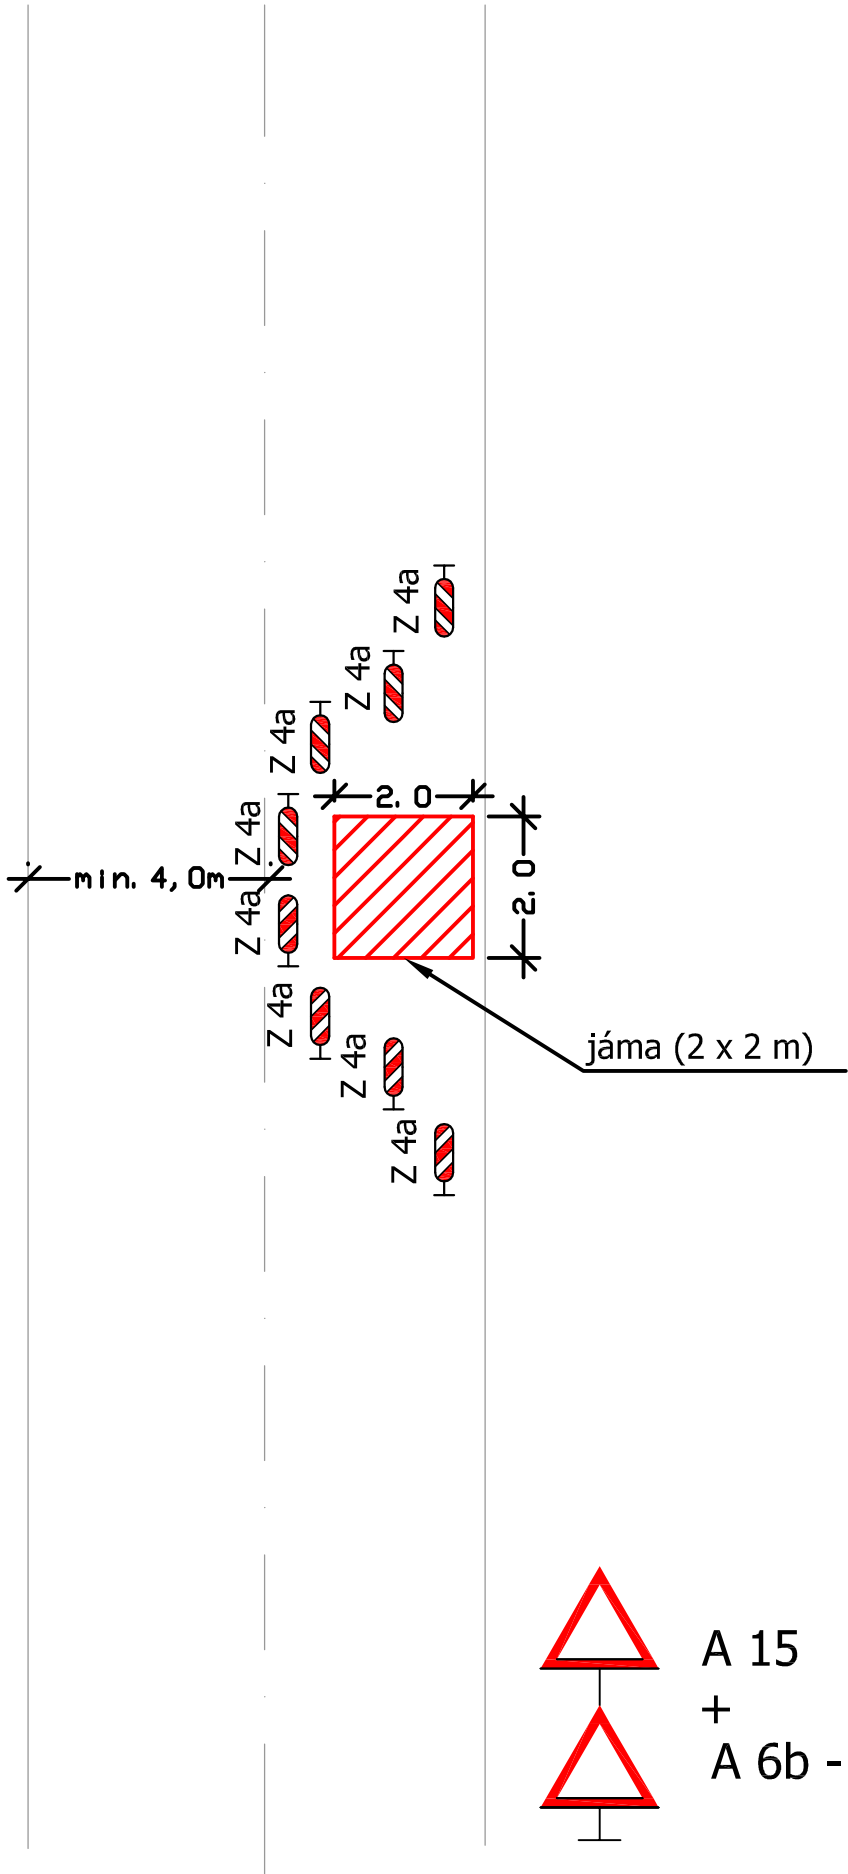


A 15
+
A 6b - 50m

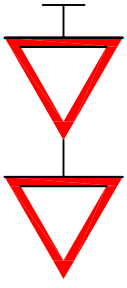

A 15
+
A 6b - 50m